




Dovecote Stables
Swinton Grange
Swinton
Malton

Interpreting the past
designing the future™

Zone 17
External
Treatment
& Activities

SPACE FOR
OUTDOOR
ACTIVITIES

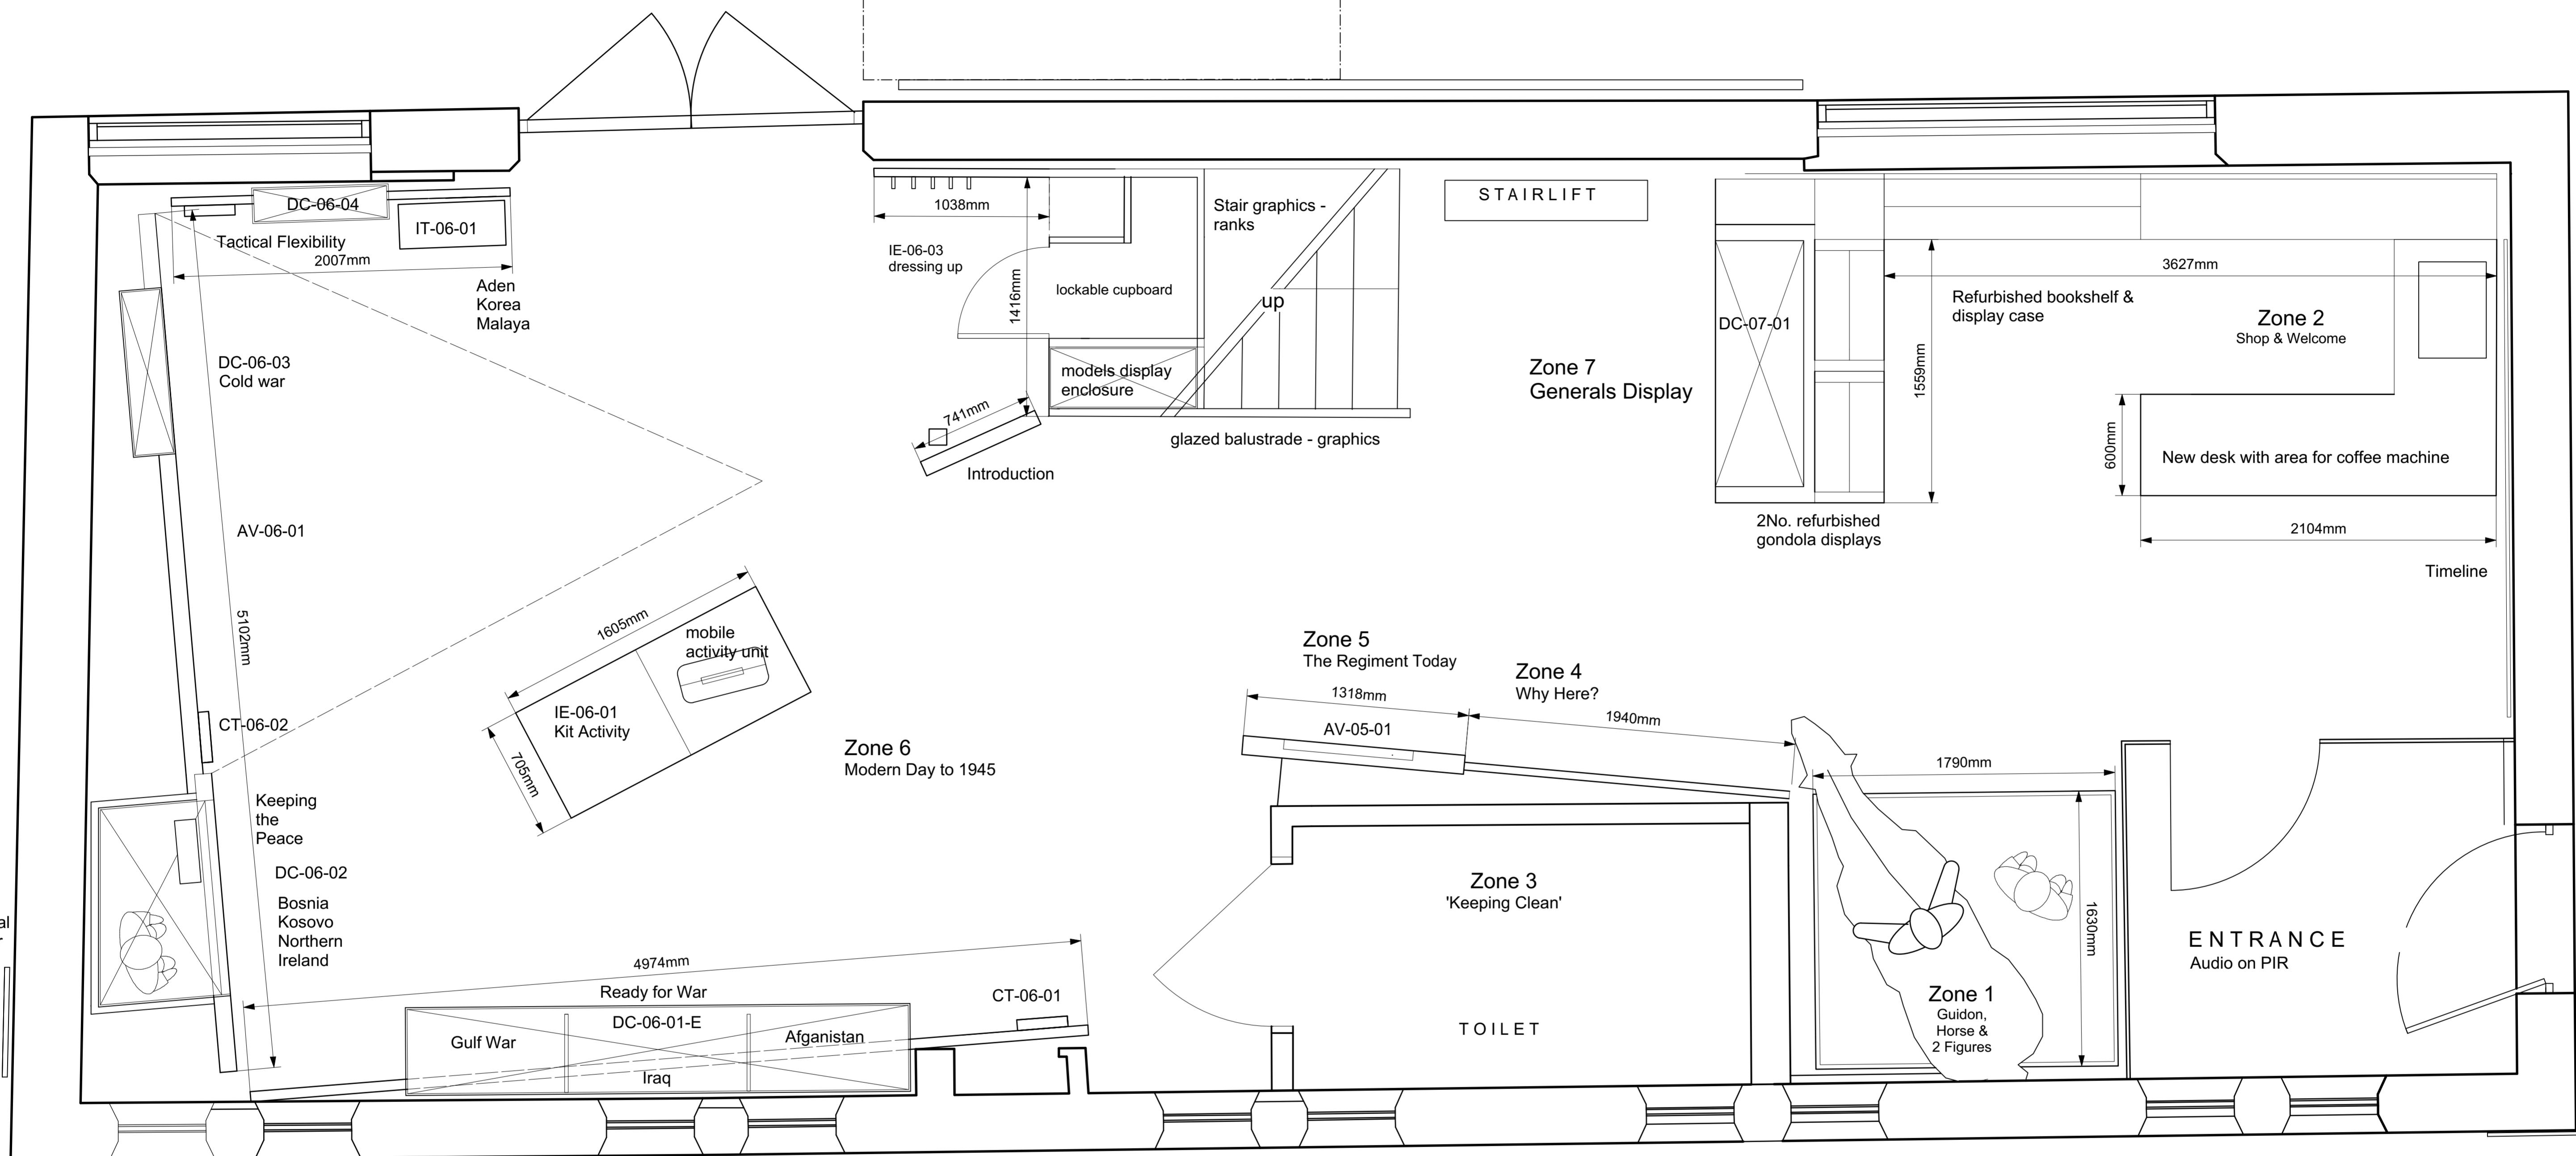


GROUND FLOOR PLAN 1:20

QUEEN'S ROYAL HUSSARS MUSEUM
No. 1 TRINITY MEWS WARWICK

| REV | DATE | NOTES | REV. BY |
|-----|---------|-------------------------------------|---------|
| D | 29.2.19 | Amendments as 27.02.19 meeting | BJS |
| C | 29.1.19 | Optional generals display indicated | BJS |
| B | 15.1.19 | See minutes 12.12.18 | BJS |
| A | 15.5.18 | See minutes 2.5.18 | BJS |


| | | | | |
|---|------------------------------|---------|--------|-----|
| CLIENT | QRH TRUSTEES | | | |
| JOB | QRH MUSEUM | | | |
| DRAWING TITLE | General Arrangement DRAFT | | | |
| AUTHOR | BJS | | | |
| DATE | 21/05/18 | | | |
| APPROVED | ** | | | |
| SCALES | 1:50@A1 | | | |
| DRAWING No | 5737 A - 001 D | | | |
| PROJECT No | DWG TYPE | AREA No | DWG No | REV |
| DRAWING STATUS | | | | |
| DRAFT ISSUE | | | | |
| FOR EXPLANATIONS OF DRAWING CODES AND OTHER DRAWING INFORMATION SEE PLB DRAWING RESOURCE FILE | | | | |

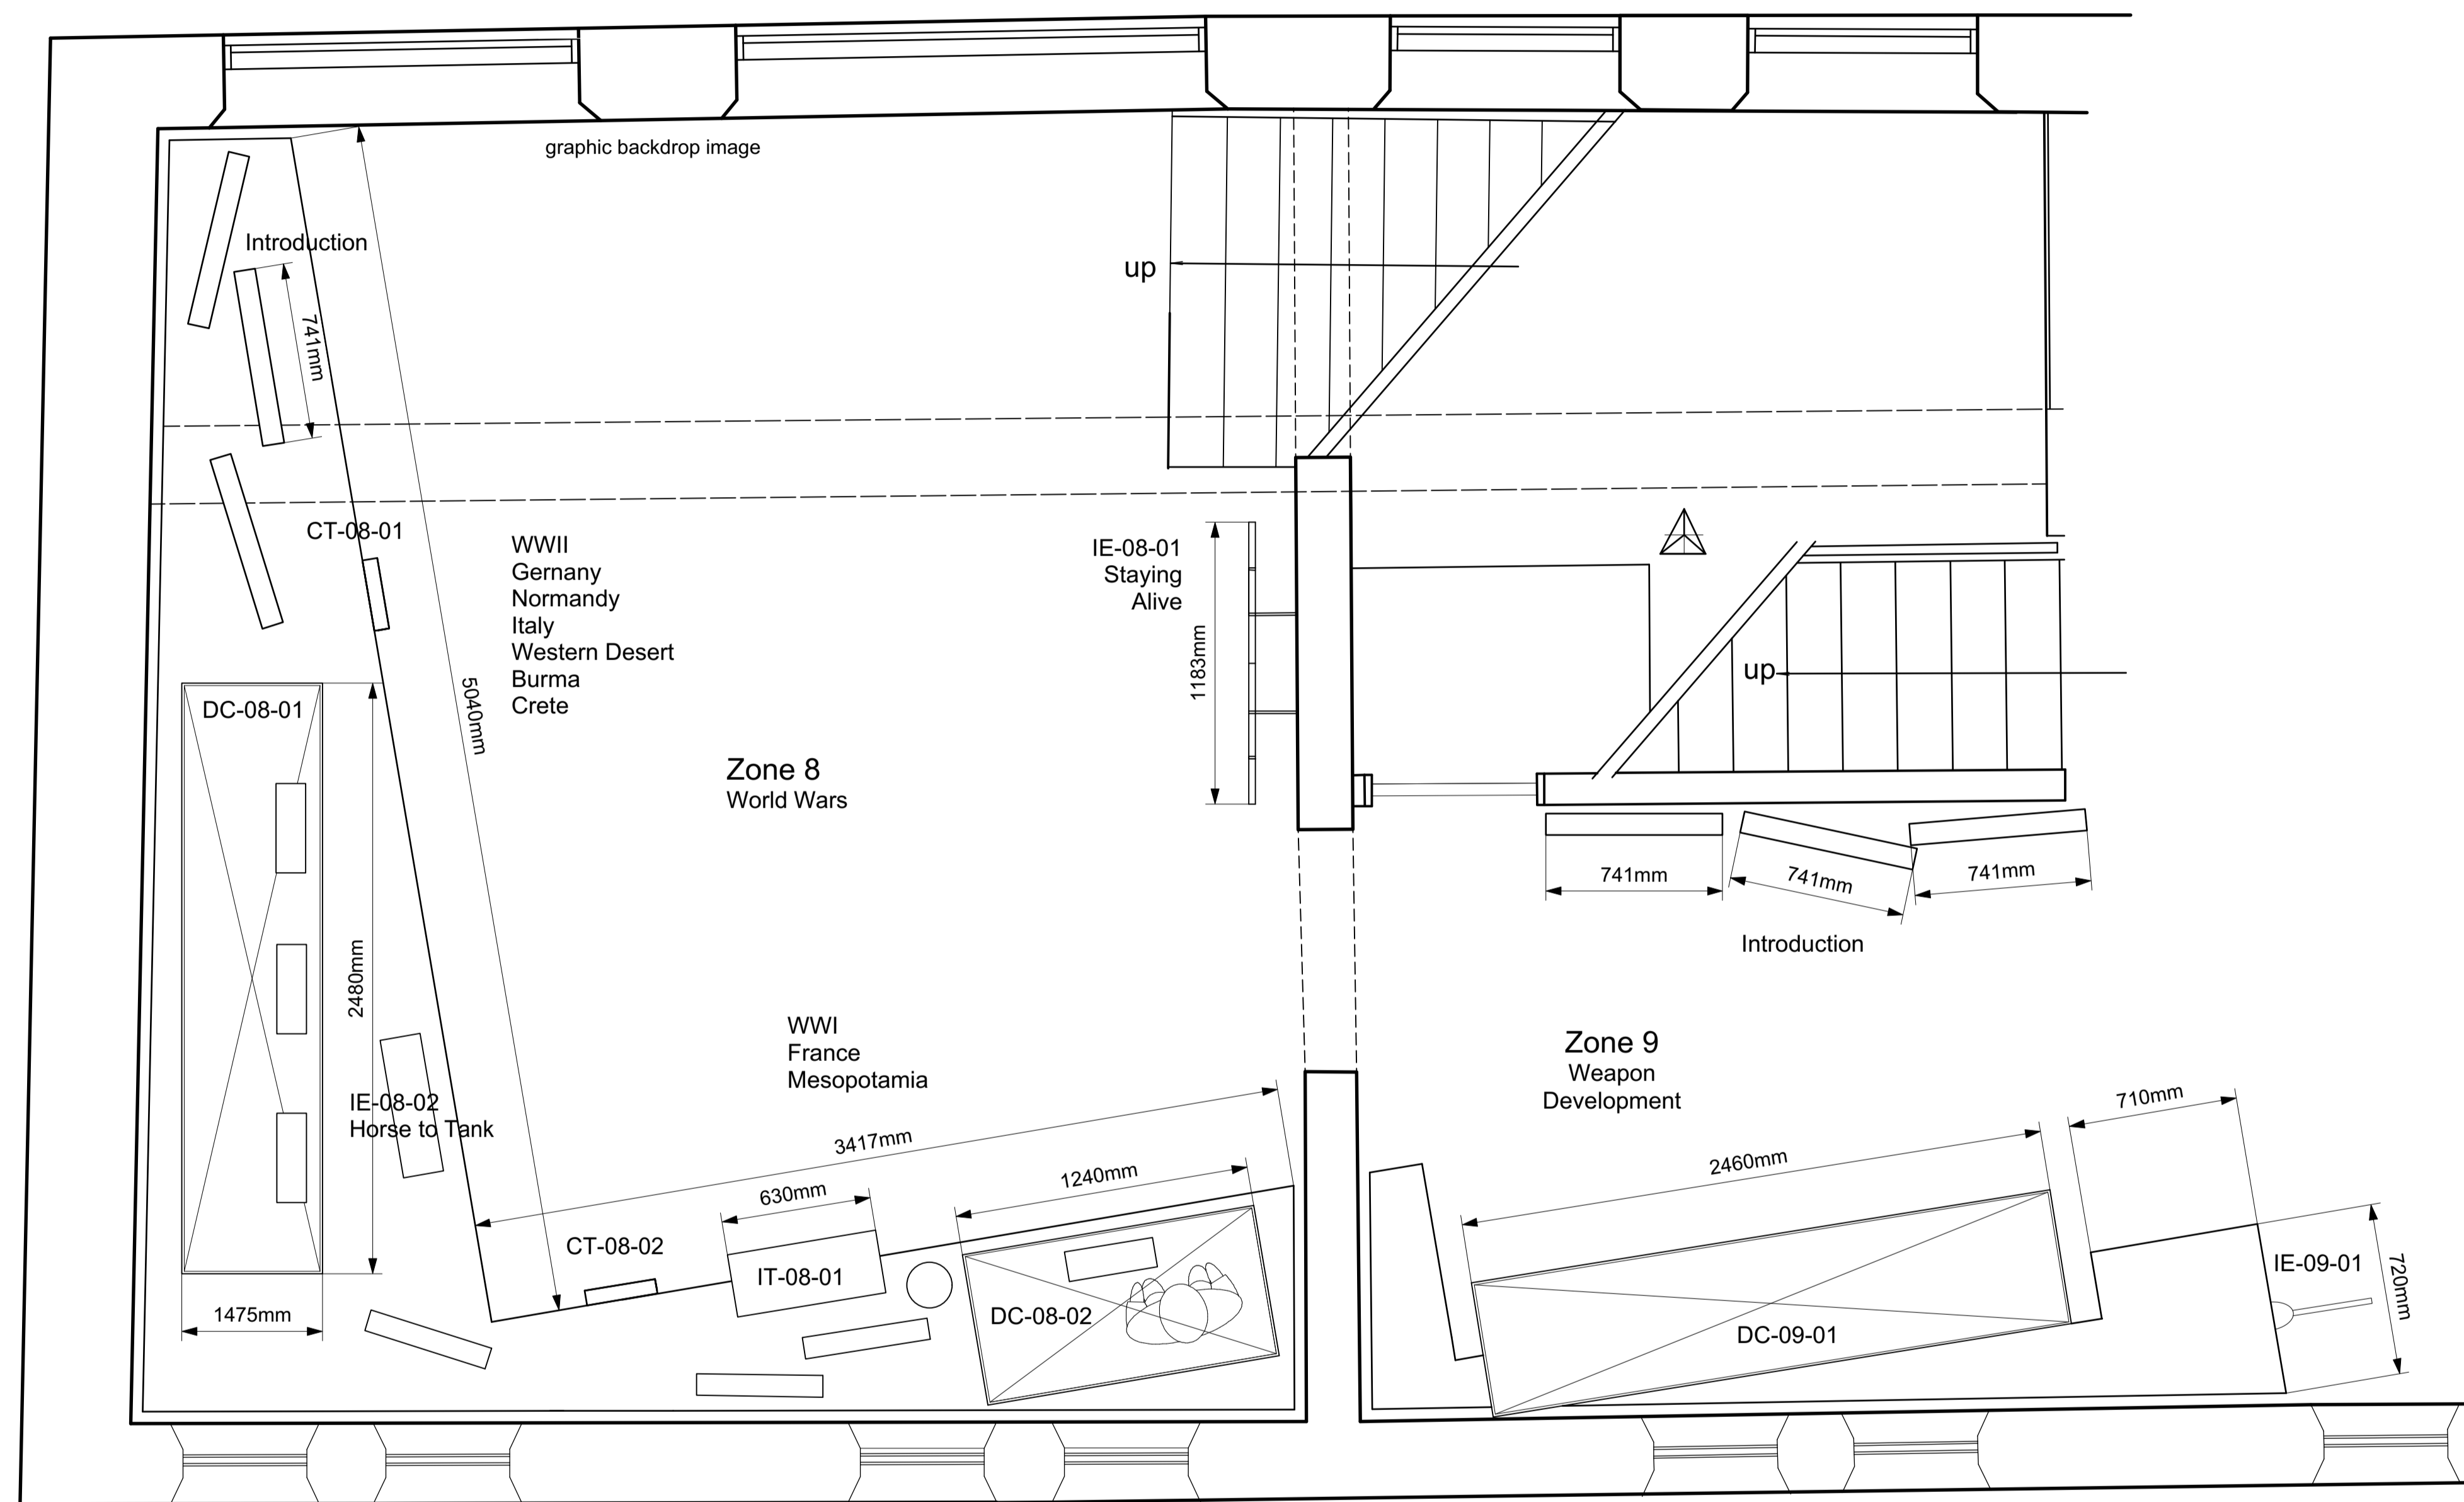

FIRST FLOOR PLAN 1:20

QUEEN'S ROYAL HUSSARS MUSEUM
 No. 1 TRINITY MEWS WARWICK

| | | | |
|---|-------------|--------------------|---------|
| REV | DATE | NOTES | BY |
| A | 15.5.18 | See minutes 2.5.18 | BJS |
| CLIENT | | | |
| QRH TRUSTEES | | | |
| JOB | | | |
| QRH MUSEUM | | | |
| DRAWING TITLE | | | |
| General Arrangement | | | |
| DRAFT | | | |
| AUTHOR | DATE | APPROVED | |
| BJS | 21/05/18 | ** | |
| SCALES | 1:50@A1 | READ WITH | ***** |
| DRAWING No | 5737 | A | - 002 A |
| PROJECT No | | DWG TYPE | AREA No |
| | | | DWG No |
| DRAWING STATUS | DRAFT ISSUE | | |
| FOR EXPLANATIONS OF DRAWING CODES AND OTHER DRAWING INFORMATION SEE PLB DRAWING RESOURCE FILE | | | |

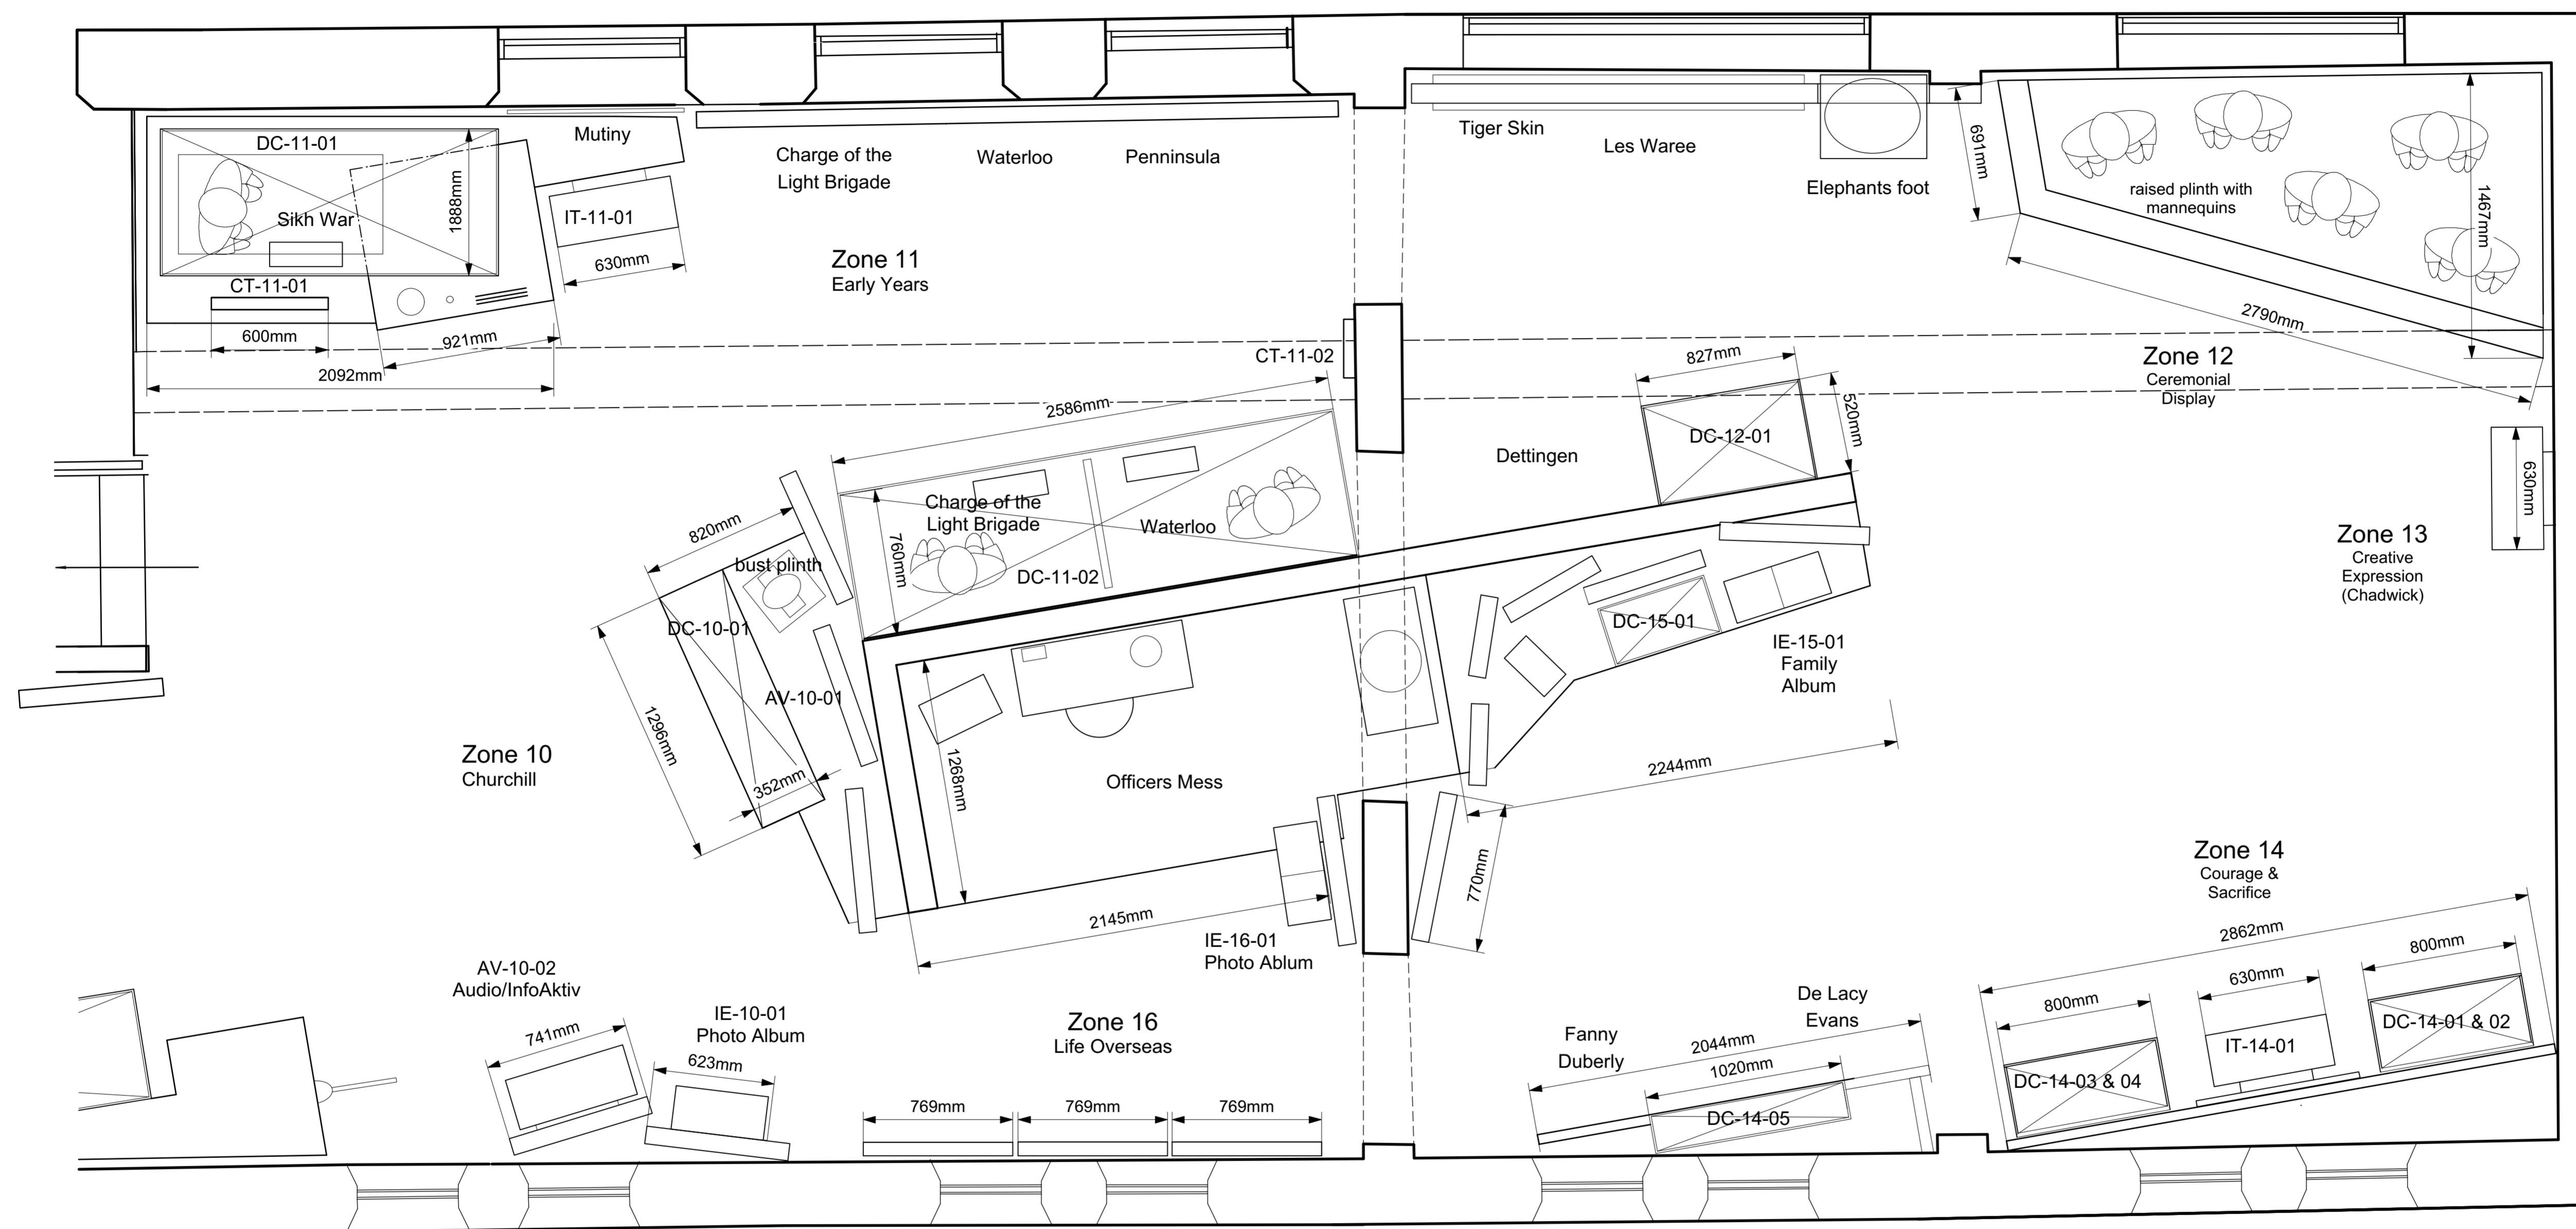

FIRST FLOOR PLAN continued 1:20

| | | | |
|---|----------|------------------------------|------------|
| REV | DATE | NOTES | REV. BY |
| C | 29.2.19 | Amended from meeting 27.2.19 | BJS |
| B | 16.1.19 | See minutes 12.12.18 | BJS |
| A | 15.5.18 | See minutes 2.5.18 | BJS |
| CLIENT QRH TRUSTEES | | | |
| JOB QRH MUSEUM | | | |
| DRAWING TITLE General Arrangement DRAFT | | | |
| AUTHOR | DATE | APPROVED | |
| BJS | 21/05/18 | *** | |
| SCALES | 1:50@A1 | READ WITH | ***** |
| DRAWING NO | 5737 | A | - 003 C |
| PROJECT NO | DWG TYPE | AREA No | DWG No REV |
| | | | |
| DRAWING STATUS DRAFT ISSUE | | | |
| FOR EXPLANATIONS OF DRAWING CODES AND OTHER DRAWING INFORMATION SEE PLB DRAWING RESOURCE FILE | | | |